



SDPLL Existing Main Building
Approx. 4,700 SF


SDPLL
Proposed Option 1 Addition
2,100 SF

Existing to remain

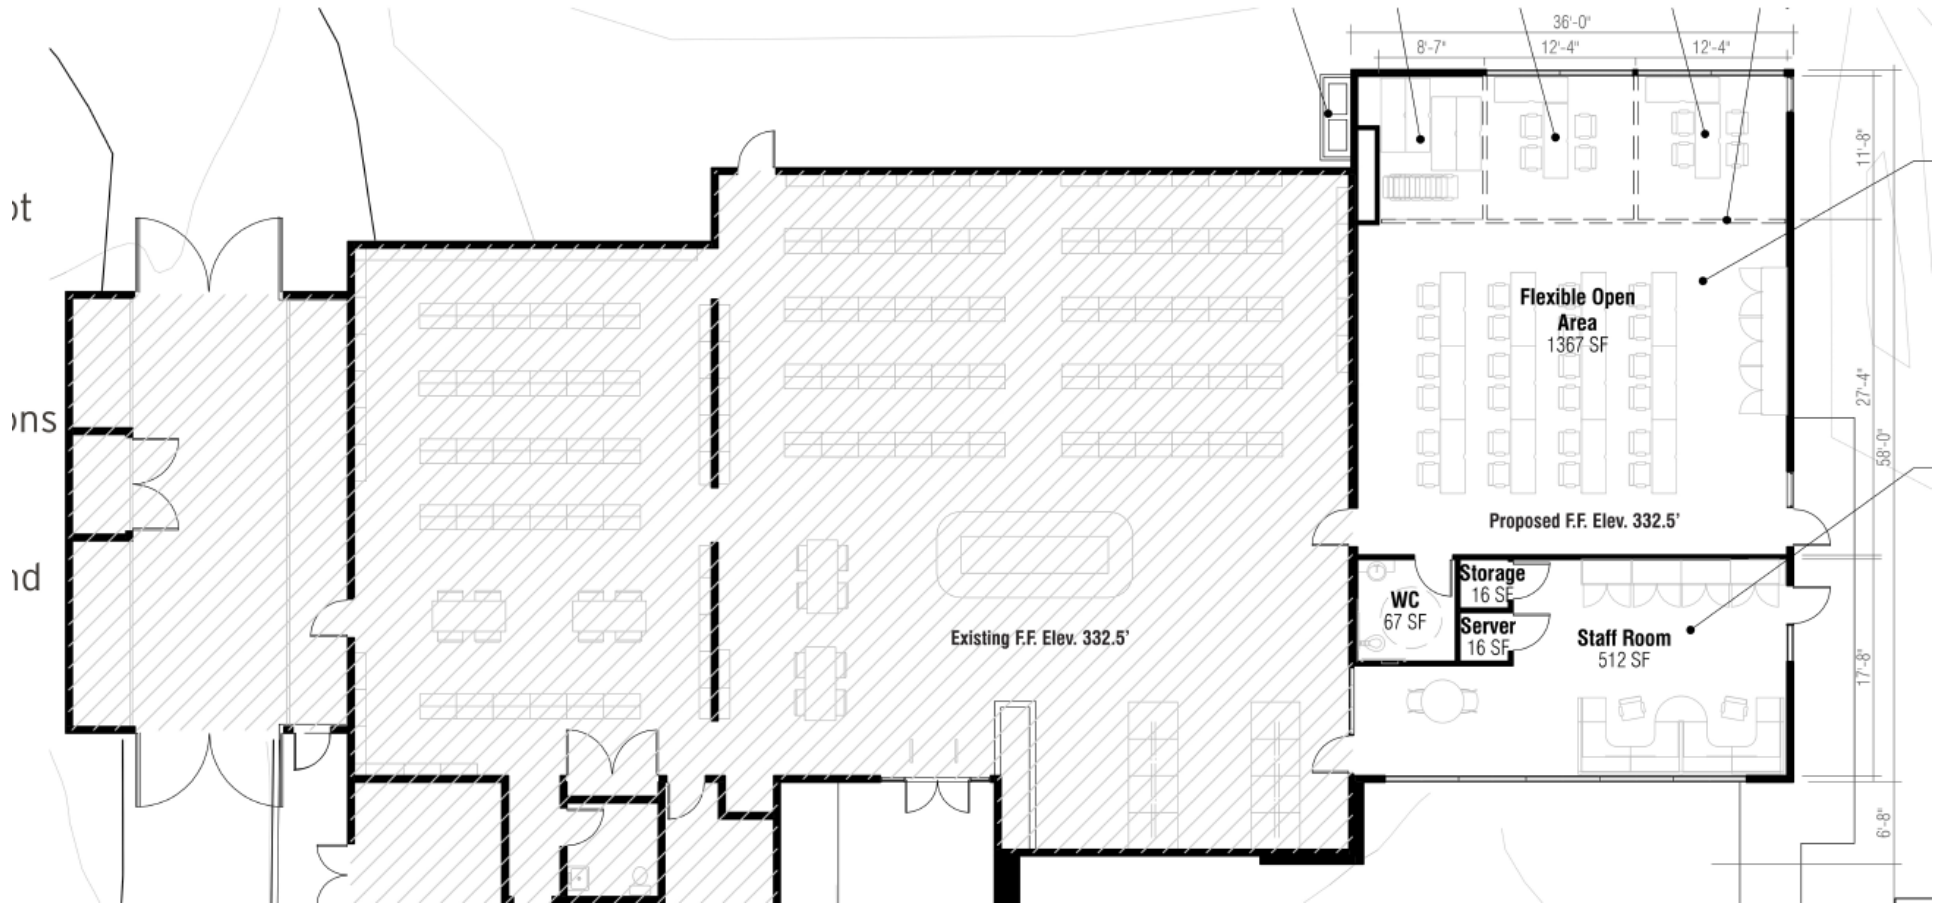

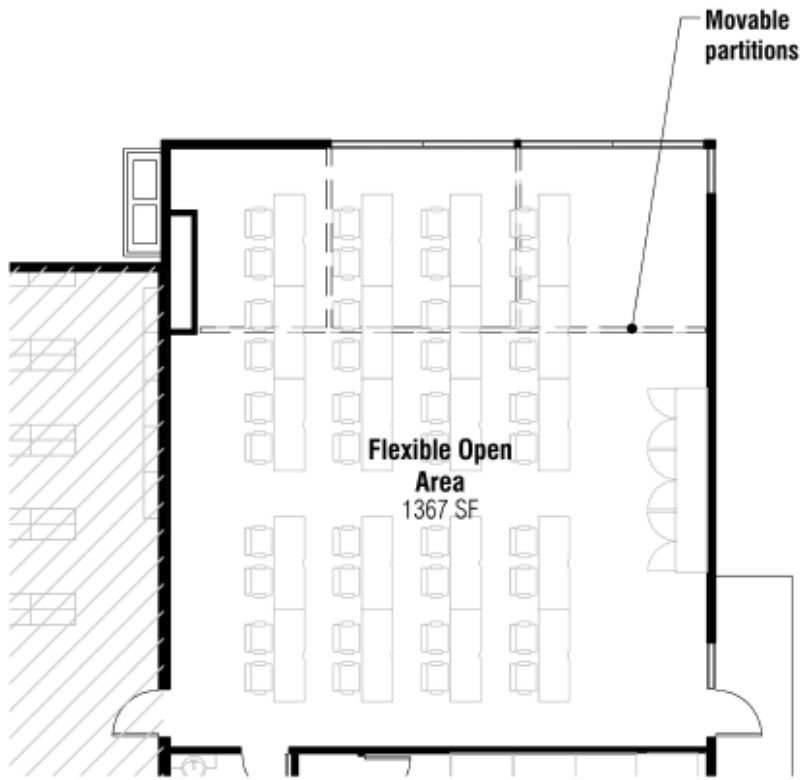

Option 1, Flexible Open Area seating option: classroom seating

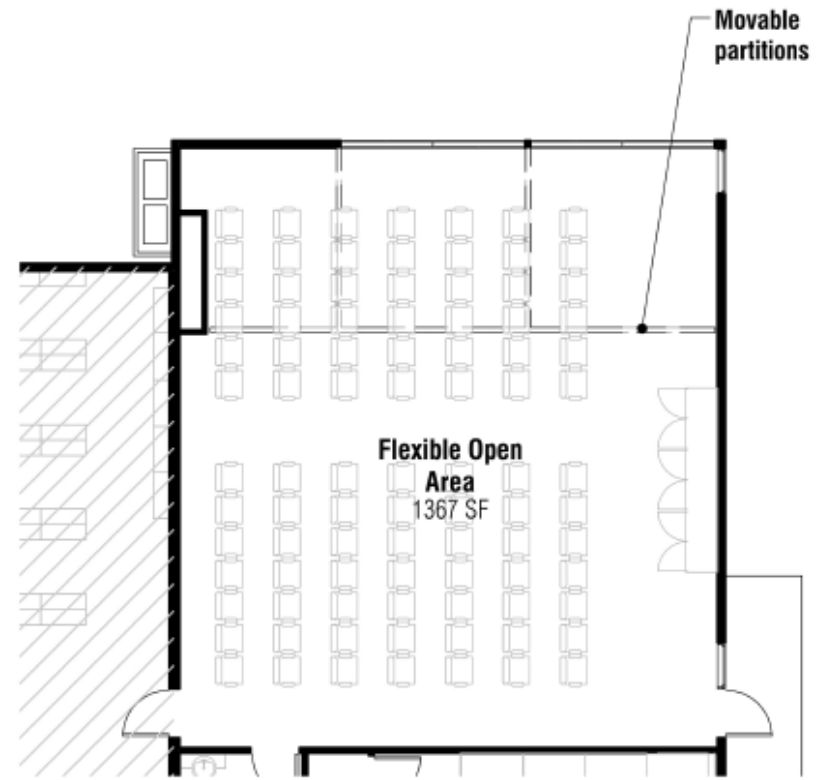


Option 1, Flexible Open Area seating option: stacked seating

SDPLL Existing Main Building
Approx. 4,700 SF

SDPLL Proposed Option 1 Addition
1,440 SF

Existing to remain

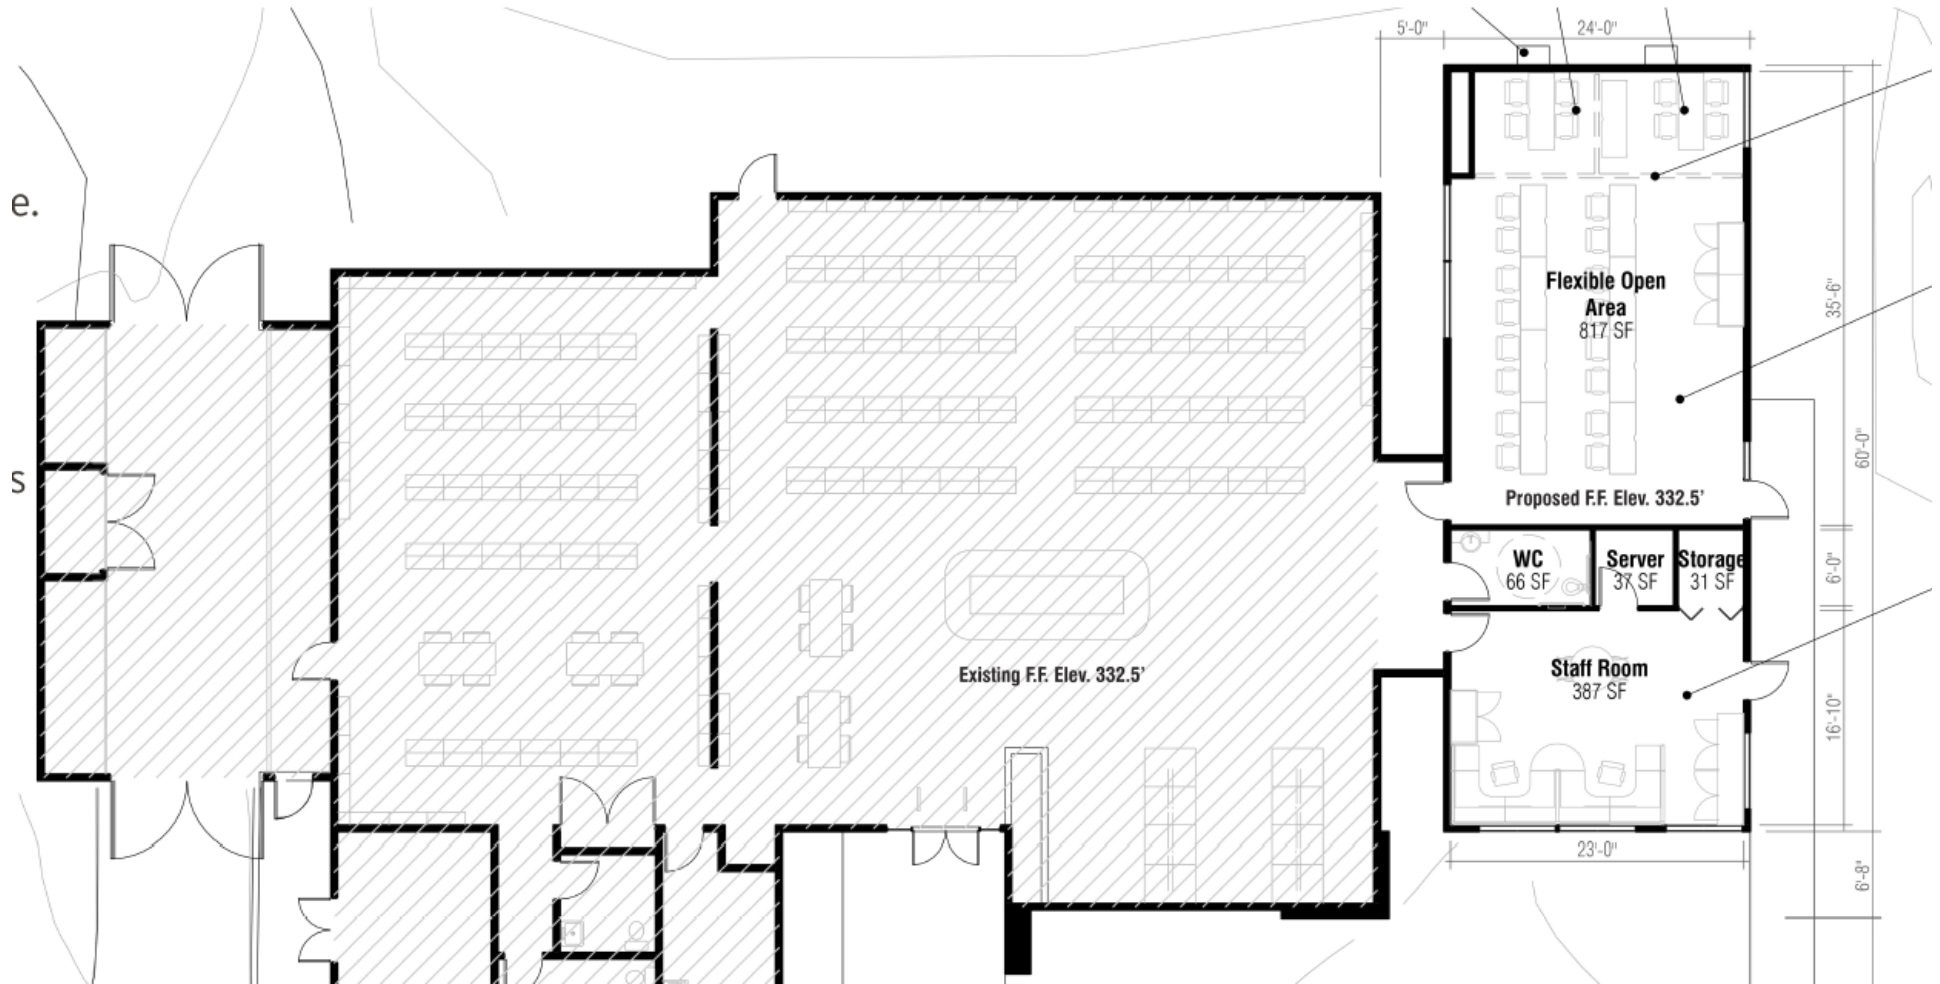

e.

S

Flexible Open Area
817 SF

Proposed F.F. Elev. 332.5'

WC
66 SF

Server
37 SF

Storage
31 SF

Staff Room
387 SF

Existing F.F. Elev. 332.5'

5'-0"

24'-0"

35'-6"


60'-0"

6'-0"


16'-10"

6'-8"

23'-0"

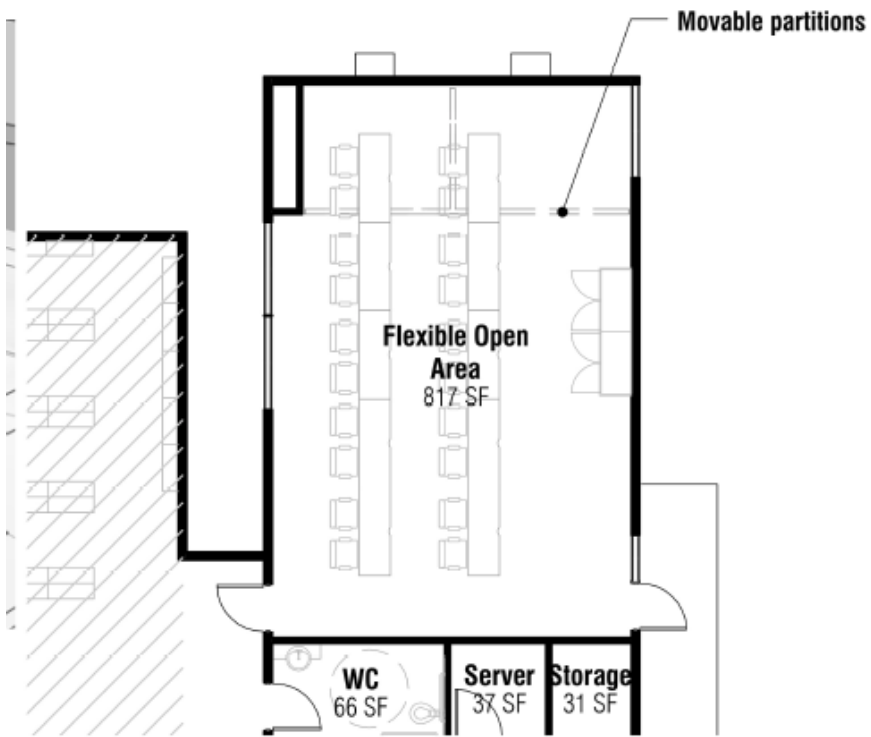

Option 2, Flexible Open Area seating option: classroom seating

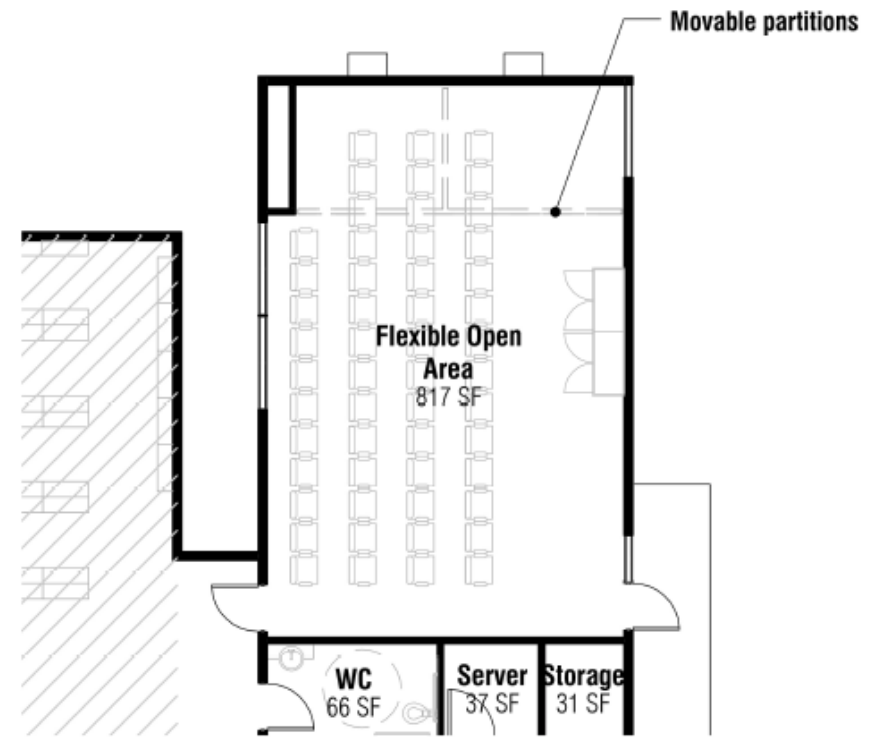

Option 2, Flexible Open Area seating option: stacked seating